


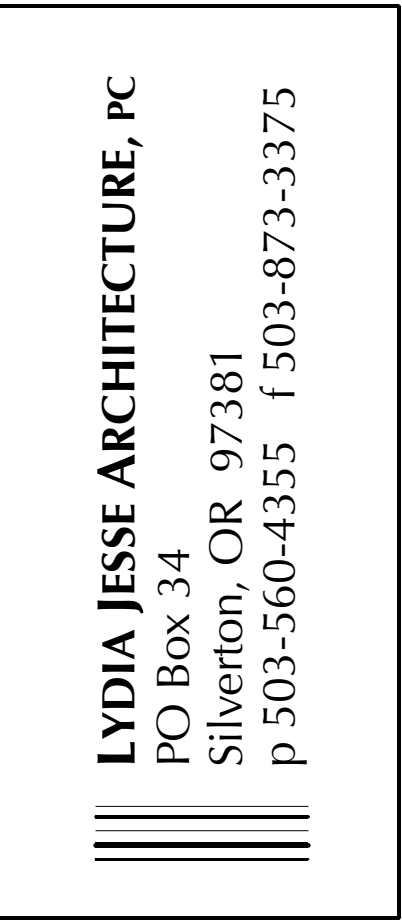

COLUMBIA RIVER YACHT CLUB

DRAWN BY: LJ

STATUS:

REVISION: 3/18/08

A1

SITE PLAN

$$\overline{1''=50'}$$